


Türeinbauzeichnung Revisionstür - Schiebetür - Kombination

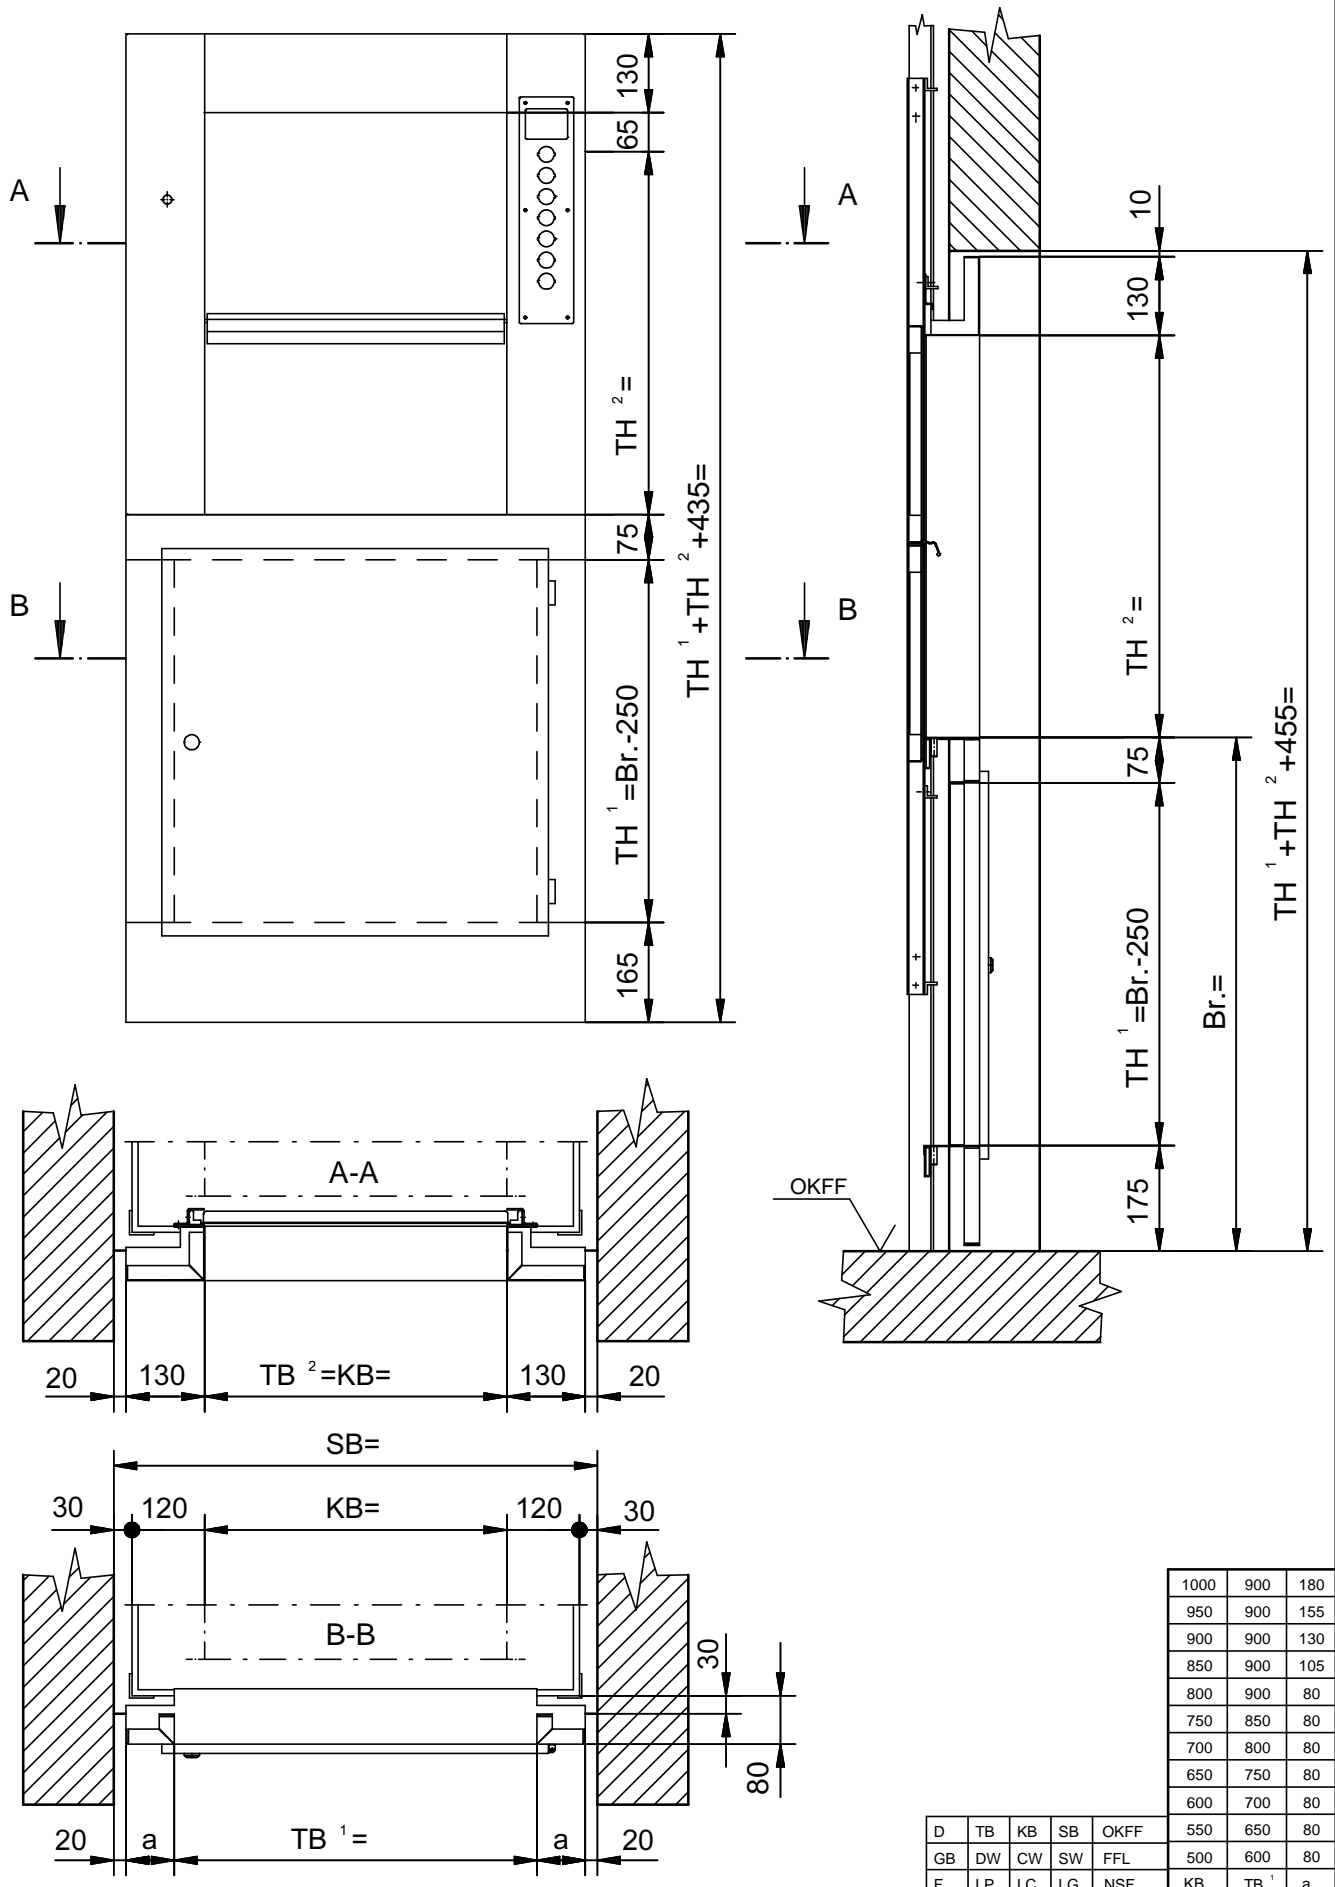

1000	900	180
950	900	155
900	900	130
850	900	105
800	900	80
750	850	80
700	800	80
650	750	80
600	700	80

D	TB	KB	SB	OKFF	550	650	80
GB	DW	CW	SW	FFL	500	600	80
F	LP	LC	LG	NSF	KB	TB^1	a